


AB-02C-01 - 1/31/2005

# APPLICATION BULLETIN

## (OSB) ORIENTED STRAND BOARD PLANT

### (Typical Manufacturing Layout)

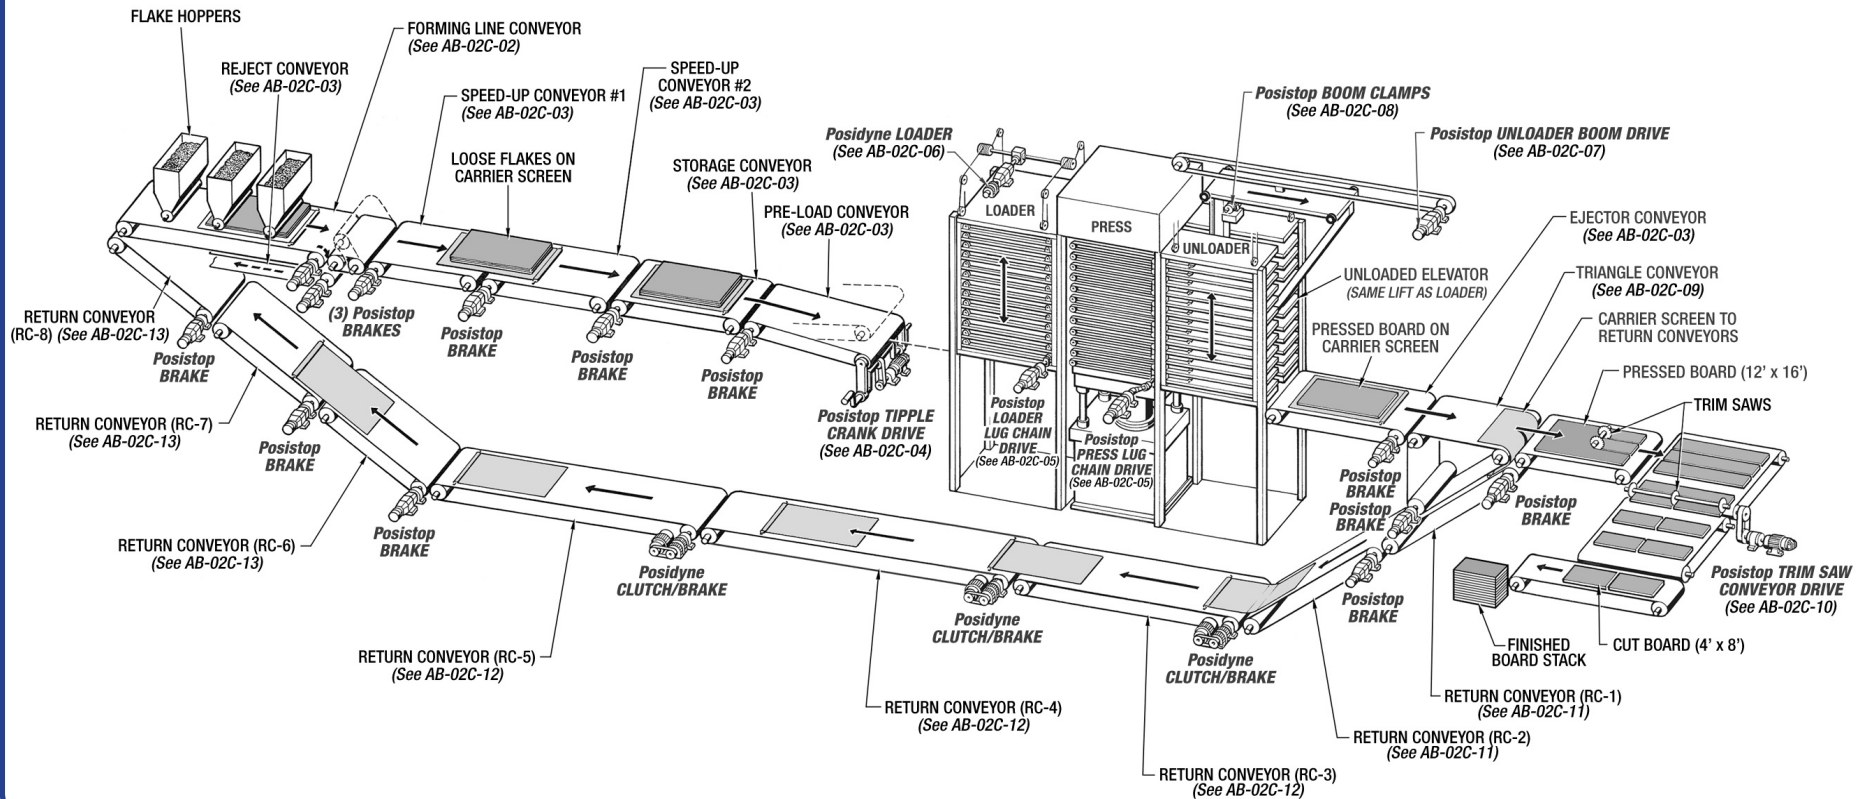

**FORCE CONTROL INDUSTRIES, INC.**

3660 Dixie Highway Fairfield, Ohio 45014  
Phone: 513-868-0900 Fax: 513-868-2105  
E-Mail: info@forcecontrol.com Web: www.forcecontrol.com